


Area Plan for the North & West - BR002



235000
235000

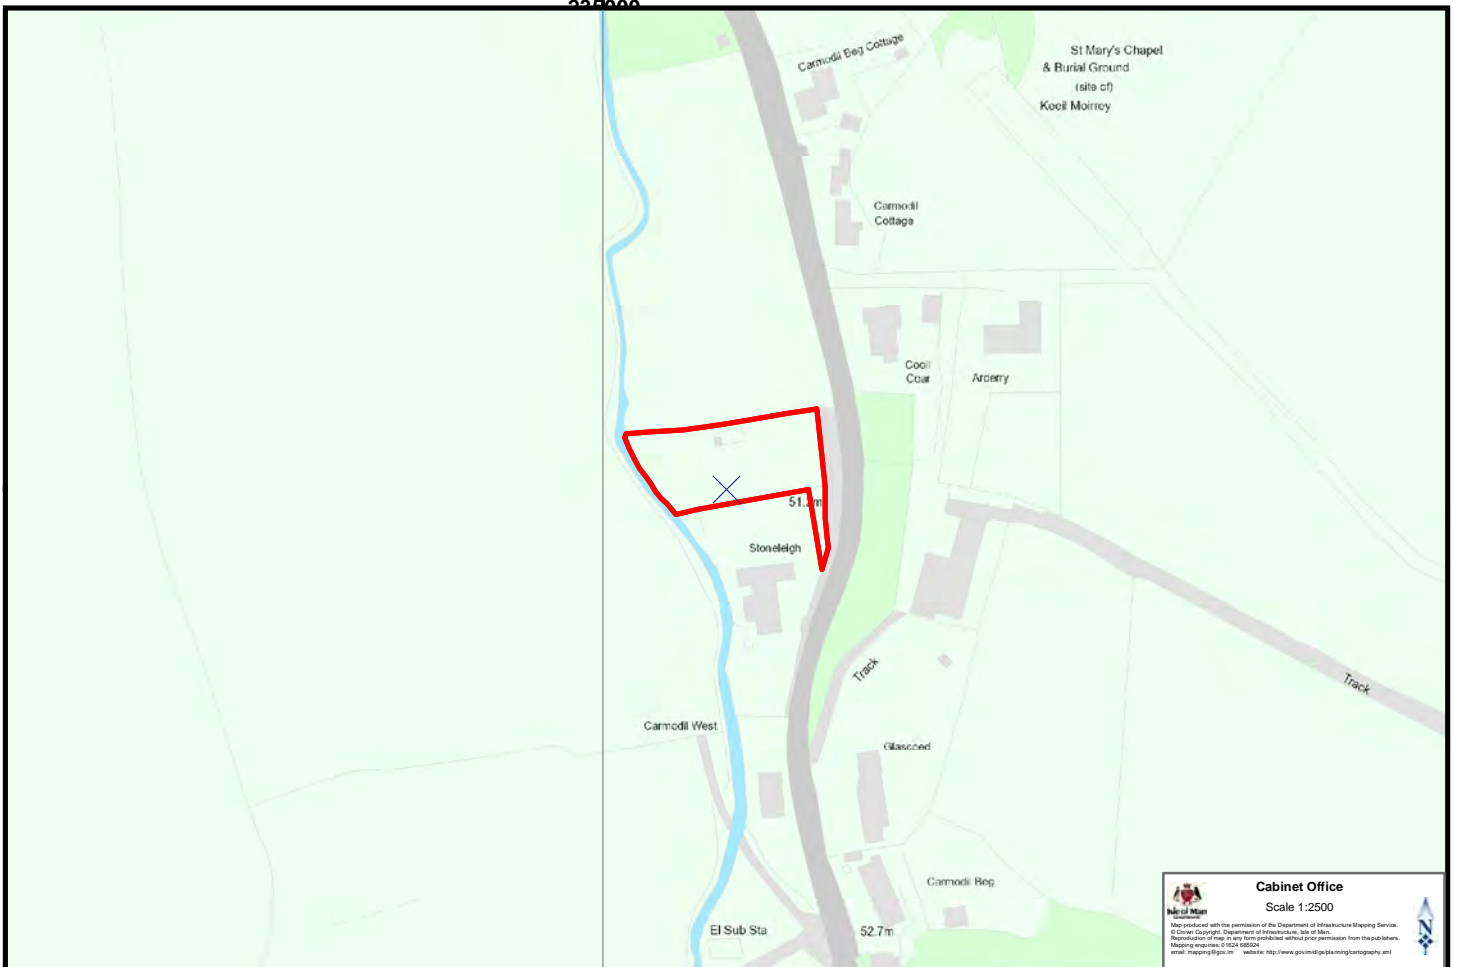

 **Cabinet Office**
Scale 1:2500
Map produced with the permission of the Department of Infrastructure Mapping Service.
© Crown Copyright, Department of Infrastructure, 2014. All Rights Reserved.
Reproduction of map in any form published without prior permission from the publishers.
Mapping enquiries: 01204 682024
email: mapping@gov.ie website: <http://www.gov.ie/gis/departmentofinfrastructure>

235000